



1 ENLARGED DEMOLITION SITE PLAN
1/8" = 1'-0"

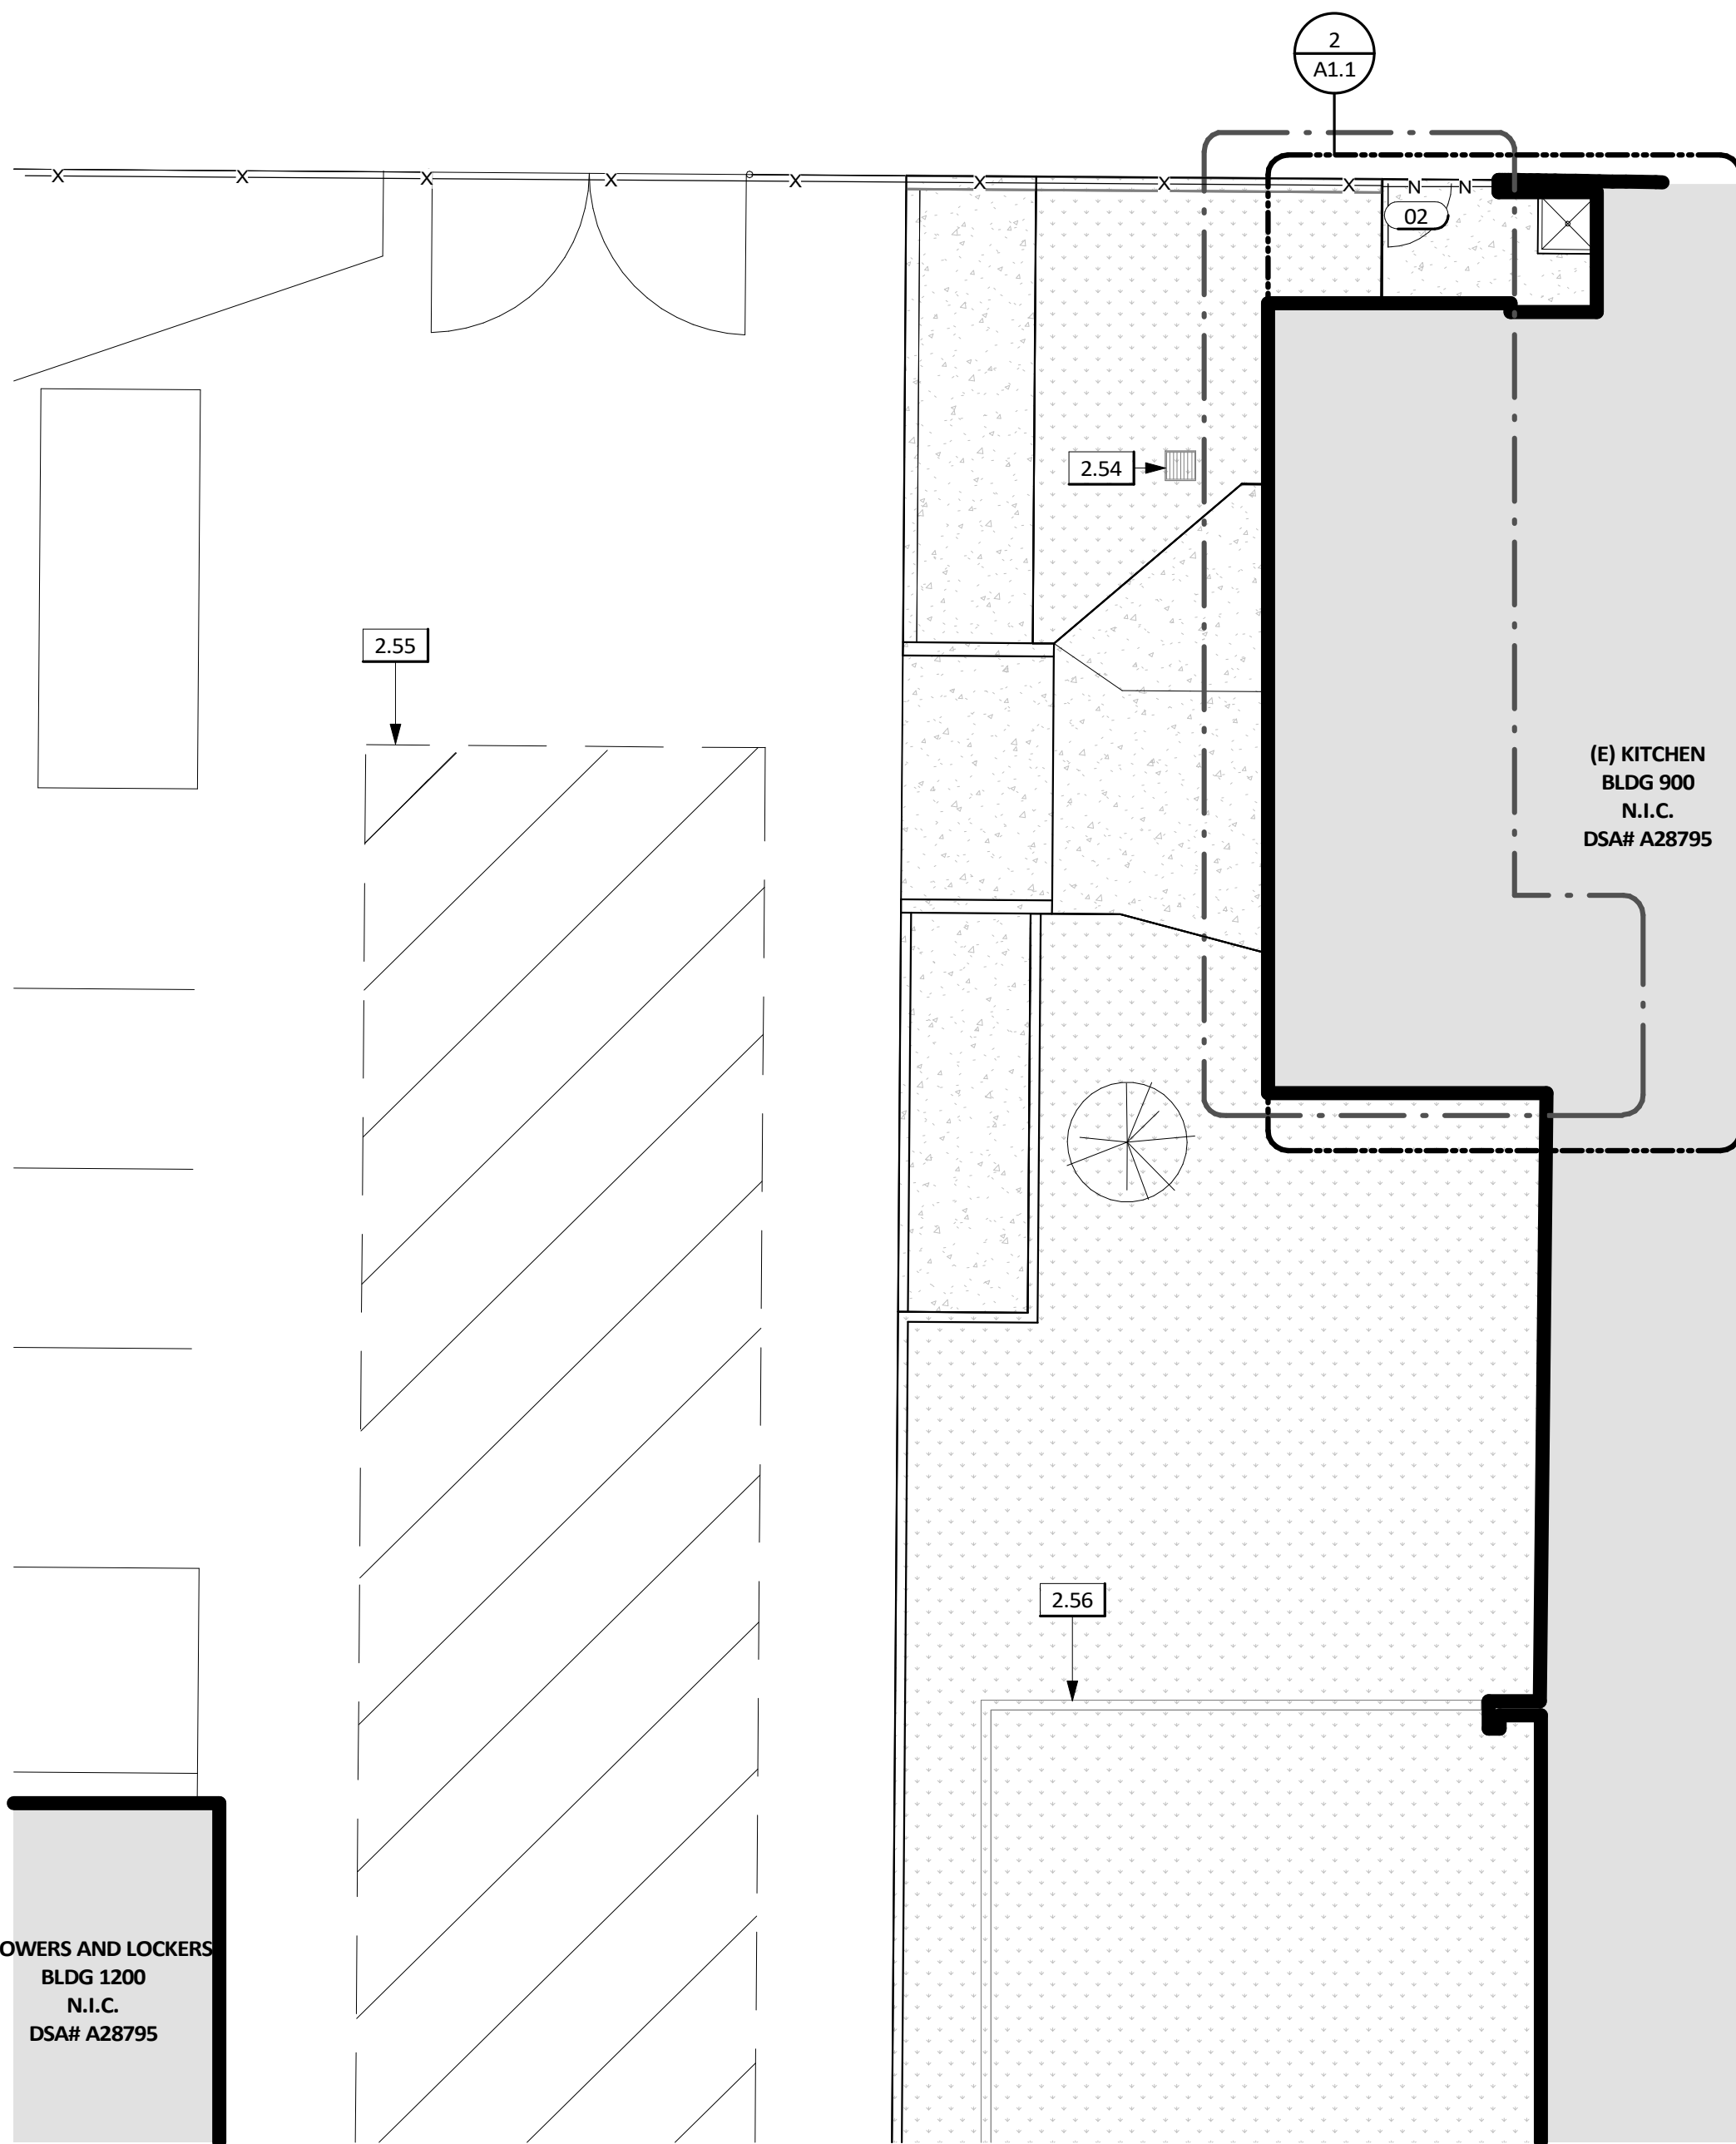

2 ENLARGED PROPOSED SITE PLAN
1/8" = 1'-0"

GATE SCHEDULE								
MARK	MARK	HARDWARE SET	GATE SILL HEIGHT	DOOR SIZE	MATERIAL	FINISH	ELEVATION DETAIL	COMMENTS
01	N/A	N/A	N/A	N/A	N/A	N/A	N/A	TO BE DEMOLISHED
02	A	GH1	3"	3'-0" X 8'-0"	GALV	GLAV	14/AS1.2	FOOTING PER 13/AS1.2

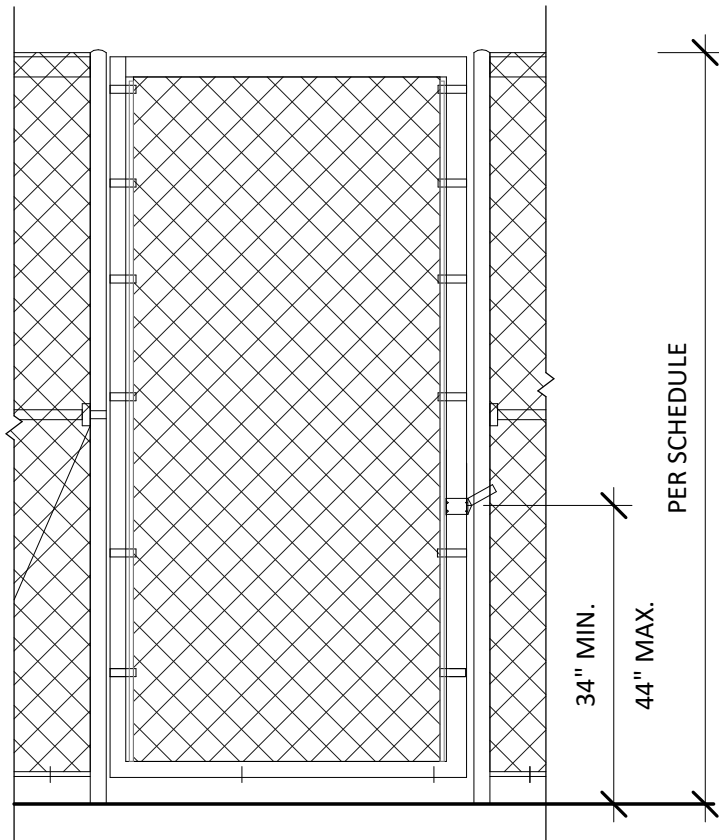

TYPE A
GATE TYPES

SITE NOTES

- CONTRACTORS TO FIELD VERIFY ALL DIMENSIONS
- REFER TO SHEET G-1.0 FOR PROJECT DESCRIPTION
- REFER TO GENERAL NOTES ON SHEET G1.1 - G1.3 FOR ADDITIONAL INFORMATION AND SITE ACCESSIBILITY NOTES
- ALL ITEMS ARE (E) U.O.N.
- REFER TO G2.1 FOR FIRE ACCESS PLAN

SITE LEGEND

- AREA OF WORK
- (E) CHAIN LINK FENCE - PROTECT IN PLACE
- (D) WOOD FENCE AND CURB
- (N) CHAIN LINK FENCE
- (E) CONCRETE - PROTECT IN PLACE
- (E) LANDSCAPING - PROTECT IN PLACE
- (D) CONCRETE
- (D) LANDSCAPING
- (E) TREE TO REMAIN - PROTECT IN PLACE
- (E) MOP SINK TO REMAIN - PROTECT IN PLACE
- (E) STORM DRAIN TO REMAIN - PROTECT IN PLACE

KEYNOTES

- 2.27 (D) EXISTING WOOD FENCE, GATE AND 8" CONCRETE CURB
- 2.54 (E) STORM DRAIN - PROTECT IN PLACE
- 2.55 (E) FIRE LANE ACCESS - PROTECT IN PLACE
- 2.56 (E) WOOD FENCE - PROTECT IN PLACE



BOARD OF EDUCATION

obr/ARCHITECTURE
2419 EL CAJON BLVD, SAN DIEGO, CA 92104

ENLARGED SITE DEMOLITION AND PROPOSED PLAN

SAN DIEGO UNIFIED SCHOOL DISTRICT
KITCHEN MODIFICATIONS GROUP 6
BELL MIDDLE SCHOOL
620 BRIARWOOD RD,
SAN DIEGO, CA 92139
DSA SUBMITTAL SET

PROJECT NO. SDUF-006A
R.S. A.P.
FILE NAME
DATE 03/21/2025
REVISIONS
SHEET NO.
AS1.1