


1 OVERALL FLOOR PLAN
1/8" = 1'-0"

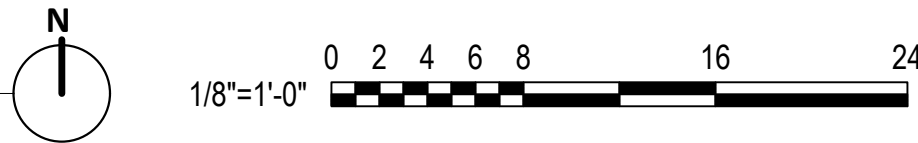

GENERAL NOTES

KEYNOTES

OVERALL FLOOR PLAN

SAN DIEGO UNIFIED SCHOOL DISTRICT
KITCHEN MODIFICATIONS GROUP 6



BELL MIDDLE SCHOOL
620 BRIARWOOD RD.
SAN DIEGO, CA 92139

BID SET

BOARD OF EDUCATION

ob/ARCHITECTURE

2419 EL CAJON BLVD., SAN DIEGO, CA 92104

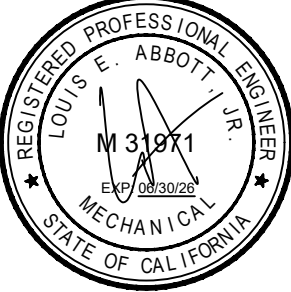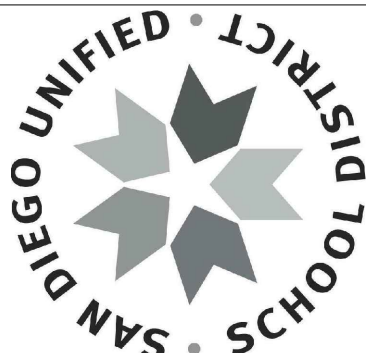

FOR DSA REVIEW ONLY -
NOT FOR CONSTRUCTION



PROJECT NO. SDUF-002

DATE 04/12/25

REVISIONS

SHEET NO.

M1.1