


	<div>REFLECTED CEILING PLAN NOTES</div> <div>1. CONTRACTOR TO FIELD VERIFY ALL DIMENSIONS. 2. ALL ITEMS REFERENCED ARE (E) U.N.O. 3. REFER TO GENERAL NOTES ON G1.0 - G1.3 FOR FURTHER INFORMATION &amp; REQUIREMENTS.</div>		<div>FOR DSA REVIEW ONLY - NOT FOR CONSTRUCTION</div> <div><div><div>LYCENSED ARCHITECT GARRICK OLIVER No. 31221 REN. MAY 31, '25 STATE OF CALIFORNIA</div><div><div>obr</div><div>ARCHITECTURE + ART + EVENT</div></div><div><div>SAN DIEGO UNIFIED DISTRICT</div><div>CLAIREMONT HIGH SCHOOL</div></div></div><div><div>BOARD OF EDUCATION</div><div>obrarCHITECTURE 2419 EL CAJON BLVD, SAN DIEGO, CA 92104</div></div><div><div>ENLARGED REFLECTED CEILING PLAN</div><div>SAN DIEGO UNIFIED SCHOOL DISTRICT KITCHEN MODIFICATIONS GROUP 6 CLAIREMONT HIGH SCHOOL 4150 UTE DR, SAN DIEGO, CA 92117 DSA SUBMITTAL SET</div></div><div><div>PROJECT NO. SDUF-006A</div><div>R.S. A.P.</div><div>FILE NAME</div><div>DATE 02/20/2025</div><div>REVISIONS</div><div>SHEET NO. A2.0</div></div></div>	
	<div>REFLECTED CEILING PLAN LEGEND</div> <div><div><div>---</div><div>SCOPE OF WORK</div></div><div><div><div></div><div>NOT IN SCOPE</div></div><div><div><div></div><div>(E) RETURN REGISTER OR EXHAUST FAN - PROTECT IN PLACE</div></div><div><div><div>C/S</div><div>(E) CARBON MONOXIDE / SMOKE DETECTOR - PROTECT IN PLACE</div></div><div><div><div></div><div>(E) LINEAR LIGHT FIXTURE - PROTECT IN PLACE</div></div></div></div></div></div></div>			
	<div>KEYNOTES</div> <div>2.21 (E) CEILING - PROTECT IN PLACE</div>			

	<div>REFLECTED CEILING PLAN NOTES</div> <div>1. CONTRACTOR TO FIELD VERIFY ALL DIMENSIONS. 2. ALL ITEMS REFERENCED ARE (E) U.N.O. 3. REFER TO GENERAL NOTES ON G1.0 - G1.3 FOR FURTHER INFORMATION &amp; REQUIREMENTS.</div>		<div>FOR DSA REVIEW ONLY - NOT FOR CONSTRUCTION</div> <div><div><div>LYCENSED ARCHITECT GARRICK OLIVER No. 31221 REN. MAY 31, '25 STATE OF CALIFORNIA</div><div><div>obr</div><div>ARCHITECTURE + ART + EVENT</div></div><div><div>SAN DIEGO UNIFIED DISTRICT</div><div>CLAIREMONT HIGH SCHOOL</div></div></div><div><div>BOARD OF EDUCATION</div><div>obrARCHITECTURE 2419 EL CAJON BLVD, SAN DIEGO, CA 92104</div></div><div><div>ENLARGED REFLECTED CEILING PLAN</div><div>SAN DIEGO UNIFIED SCHOOL DISTRICT KITCHEN MODIFICATIONS GROUP 6 CLAIREMONT HIGH SCHOOL 4150 UTE DR, SAN DIEGO, CA 92117 DSA SUBMITTAL SET</div></div><div><div>PROJECT NO. SDUF-006A</div><div>R.S. A.P.</div><div>FILE NAME</div><div>DATE 02/20/2025</div><div>REVISIONS</div><div>SHEET NO. A2.0</div></div></div>	
	<div>REFLECTED CEILING PLAN LEGEND</div> <div><div><div>---</div><div>SCOPE OF WORK</div></div><div><div><div></div><div>NOT IN SCOPE</div></div><div><div><div></div><div>(E) RETURN REGISTER OR EXHAUST FAN - PROTECT IN PLACE</div></div><div><div><div>C/S</div><div>(E) CARBON MONOXIDE / SMOKE DETECTOR - PROTECT IN PLACE</div></div><div><div><div></div><div>(E) LINEAR LIGHT FIXTURE - PROTECT IN PLACE</div></div></div></div></div></div></div>			
	<div>KEYNOTES</div> <div>2.21 (E) CEILING - PROTECT IN PLACE</div>			

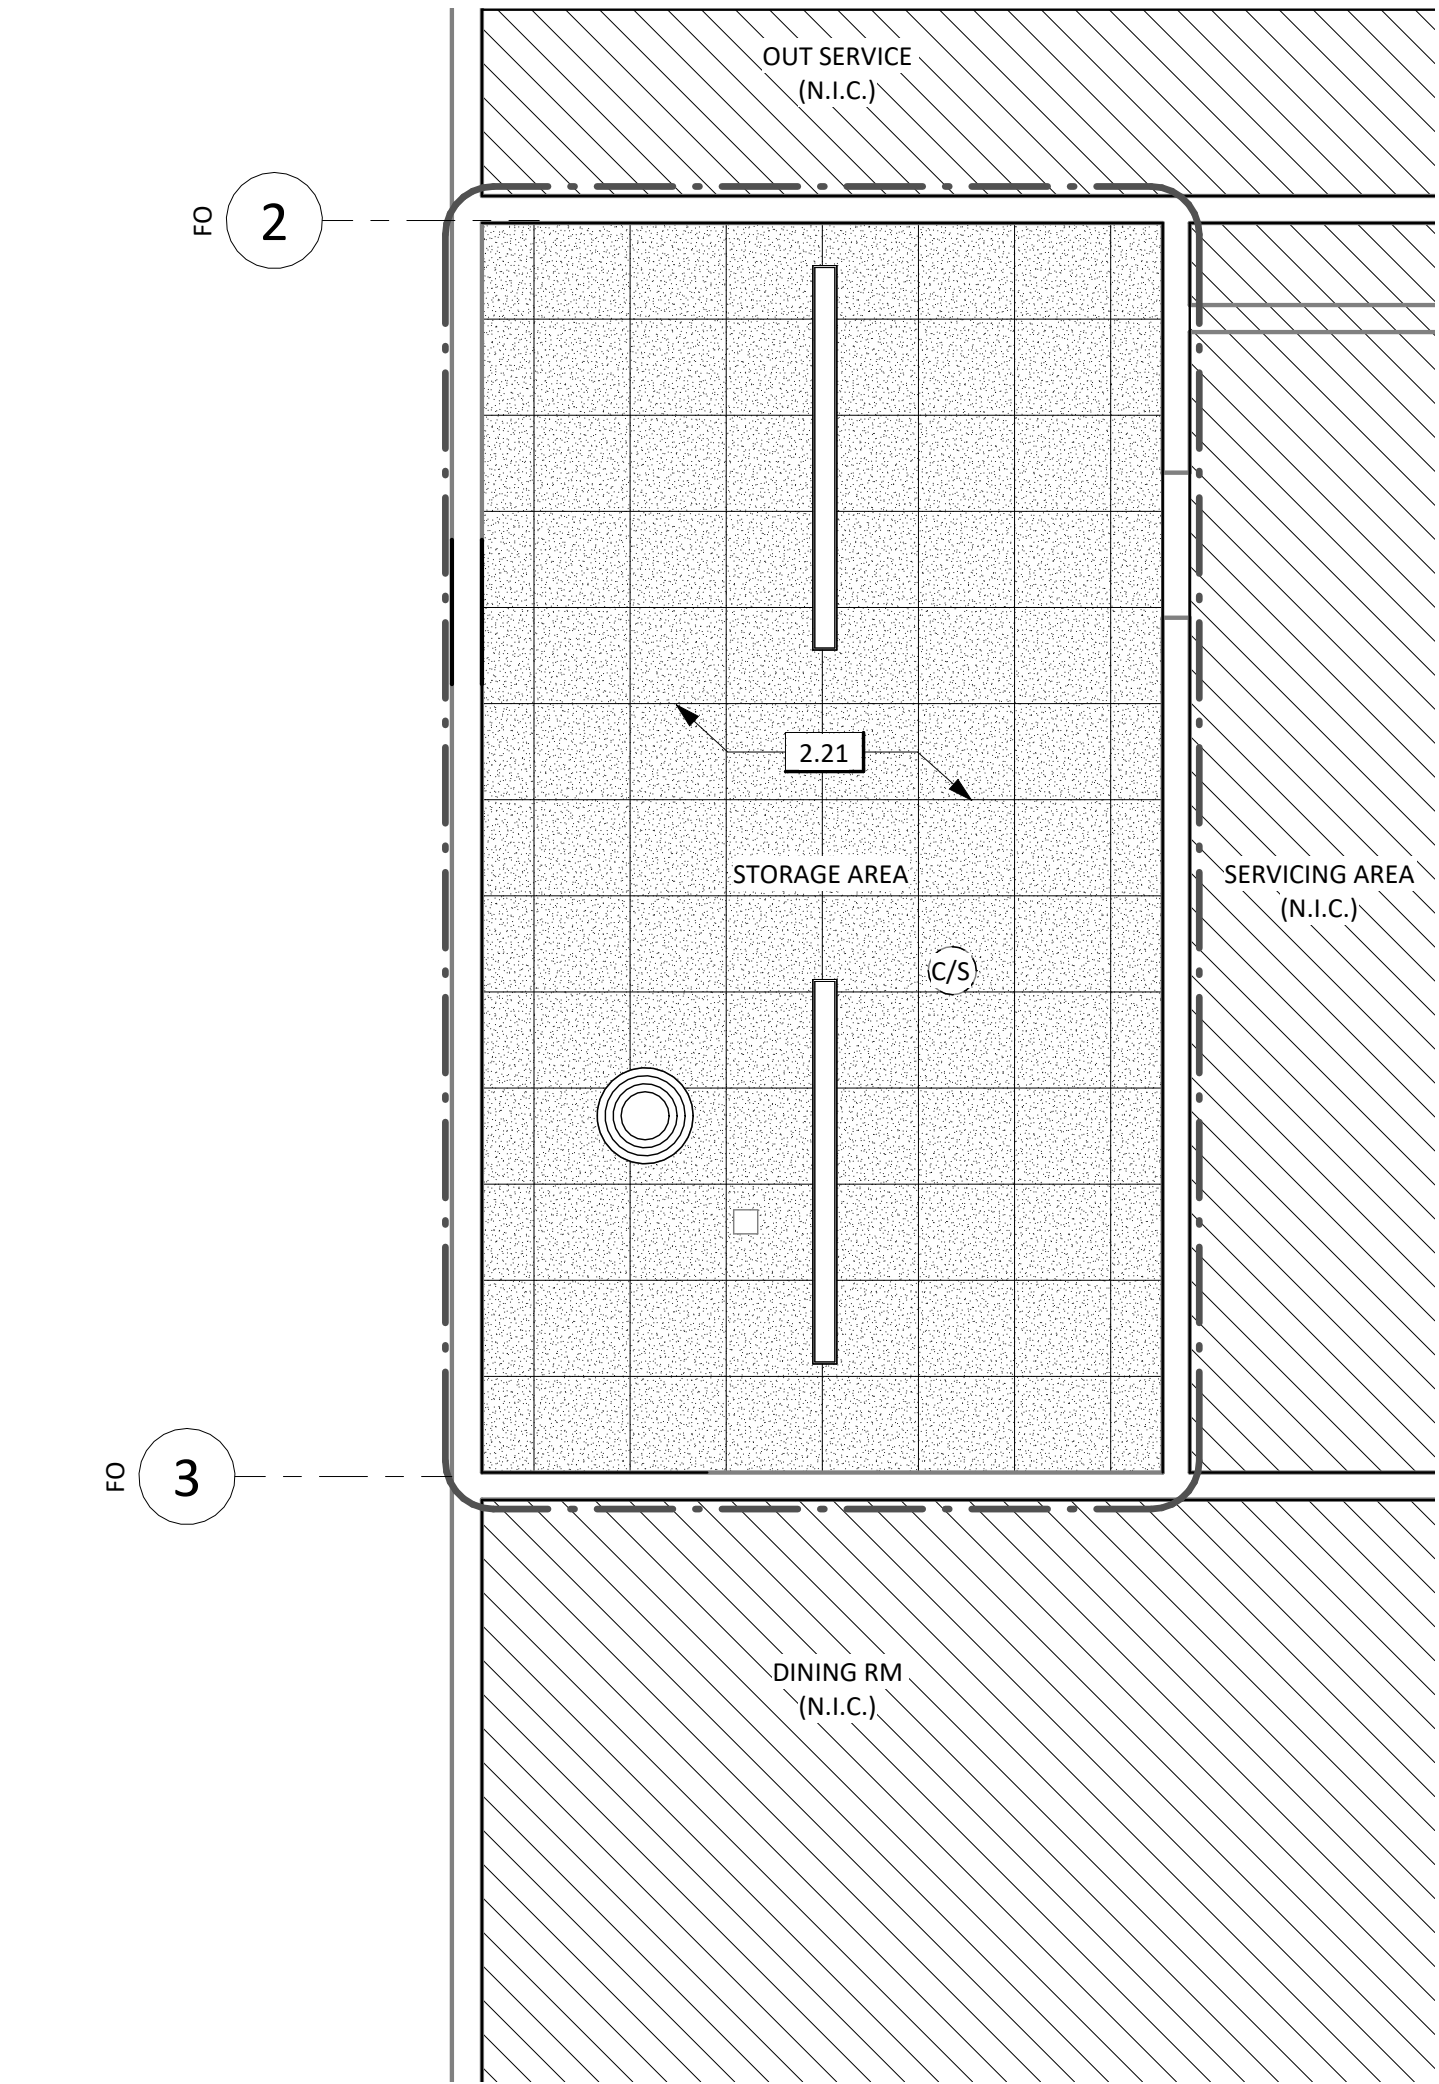

1

ENLARGED REFLECTED CEILING PLAN

1/4" = 1'-0"